



Taller y laboratorio (m2)	
Pasillos	25.07
	9.8
	30.72
Escaleras	12.61
	15.57
Salas	182.53
	66.04
Aseos	8.39
	5.45
Auxiliar	14.16
Instalaciones	62.63
	5.75
Total	438.72

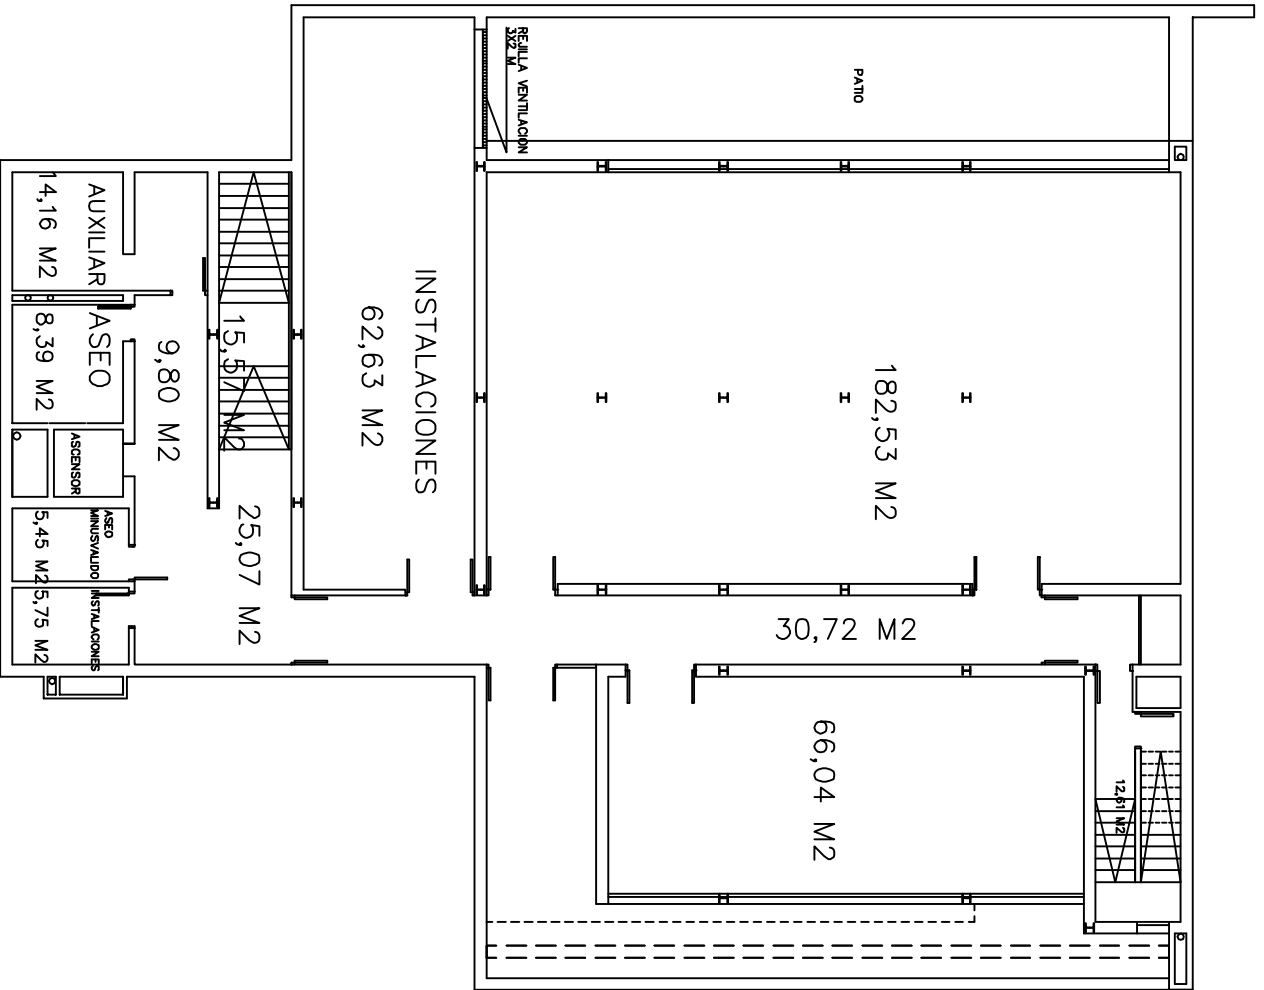


Taller y laboratorio (m2)	
Vestuarios	26,45
Pasillos	12,59
Escaleras	43,37
Limpeza	13,83
	8,42
	30,8
	30,32
	37,87
	44,43
	27,18
	22,18
Taller y nave	1326,44
Deposito N2	10,35
Grupos hidraulicos	73,41
Cuadros electricos	25,38
Hornos	46,72
Residuos solidos	25,38
Sala verificacion control	18,43
Almacen	17,46
	18,12
<b>Total</b>	<b>1885,58</b>


Zonas comunes y oficinas (m2)	
Pasillos	12,18
	16,81
	34,19
	12,61
	15,57
Patio de exposiciones	79
	66,49
	55,6
	16,04
	16,33
	16,33
	16,33
Recepcion control	12,23
auxiliar	11,89
	23,22
Aseos	8,39
	8,39
<b>Total</b>	<b>421,6</b>

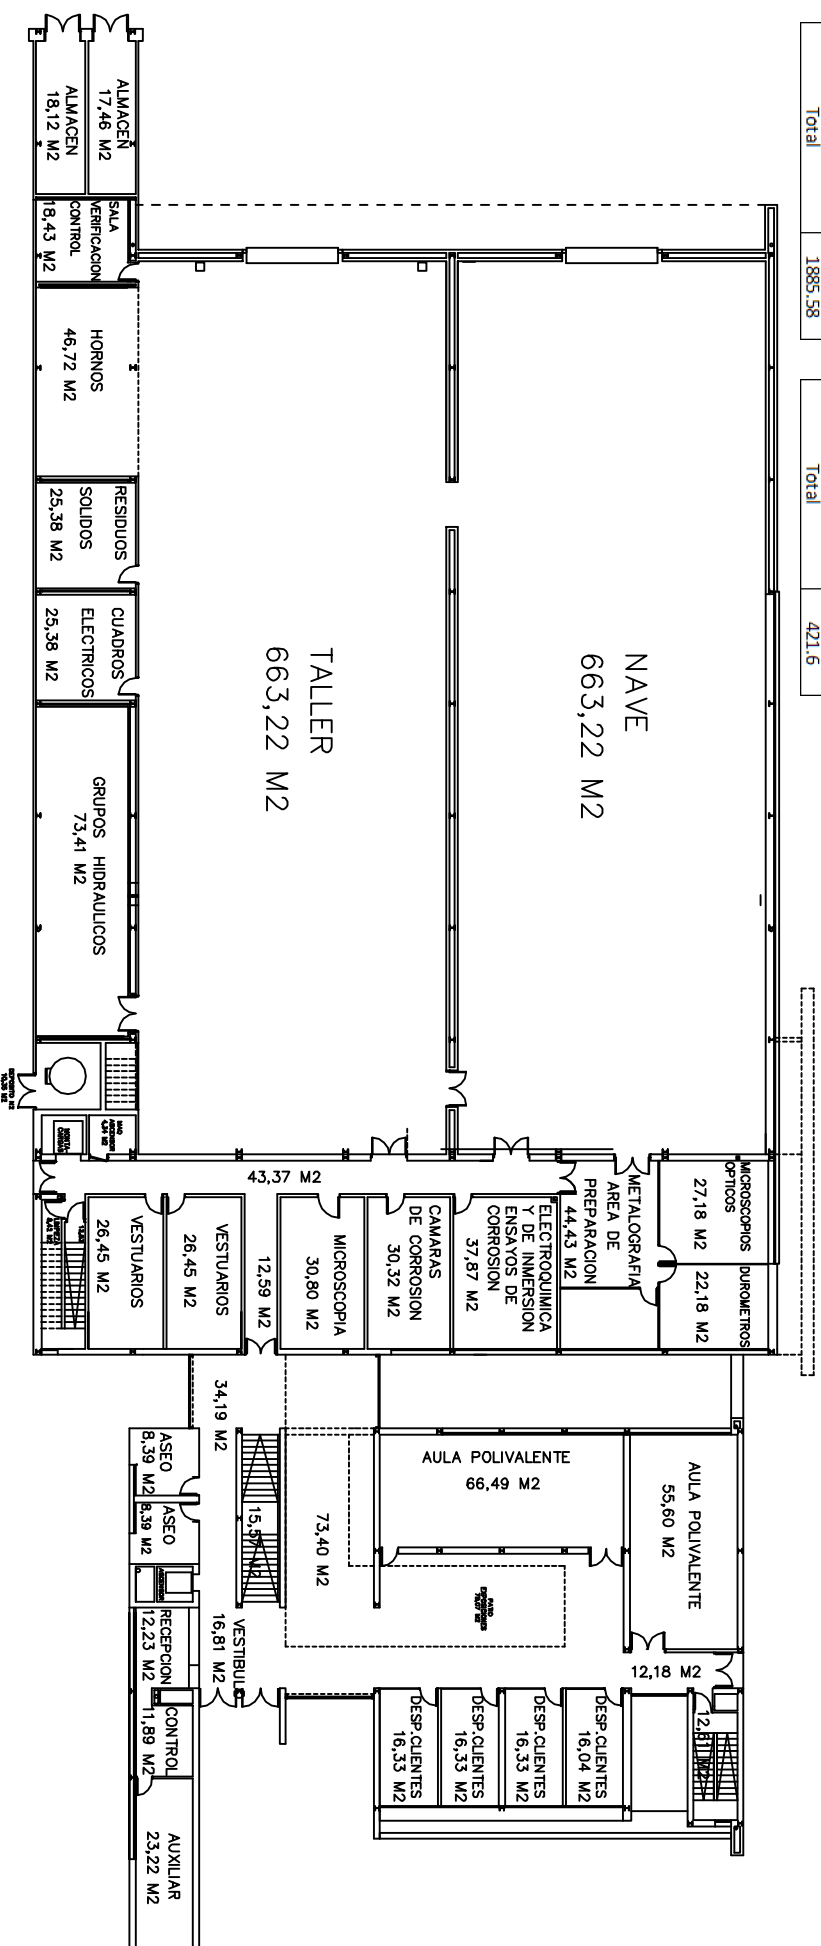

Zonas comunes y oficinas (m <sup>2</sup> )	
Pasillos	103,76
	18,17
Escaleras	13,33
	15,57
Biblioteca	85,59
Archivo	41,25
	20,81
Comedor	50,12
	116,19
Salon de actos	3,92
	8,39
Aseos	8,39
	8,39
Total	485,49

Taller y laboratorio (m <sup>2</sup> )	
Pasillos	7,06
	79,82
Escaleras	16,02
	40,71
	19,75
	10,2
Laboratorios	20,41
	146,41
	220
	16,92
Total	577,3

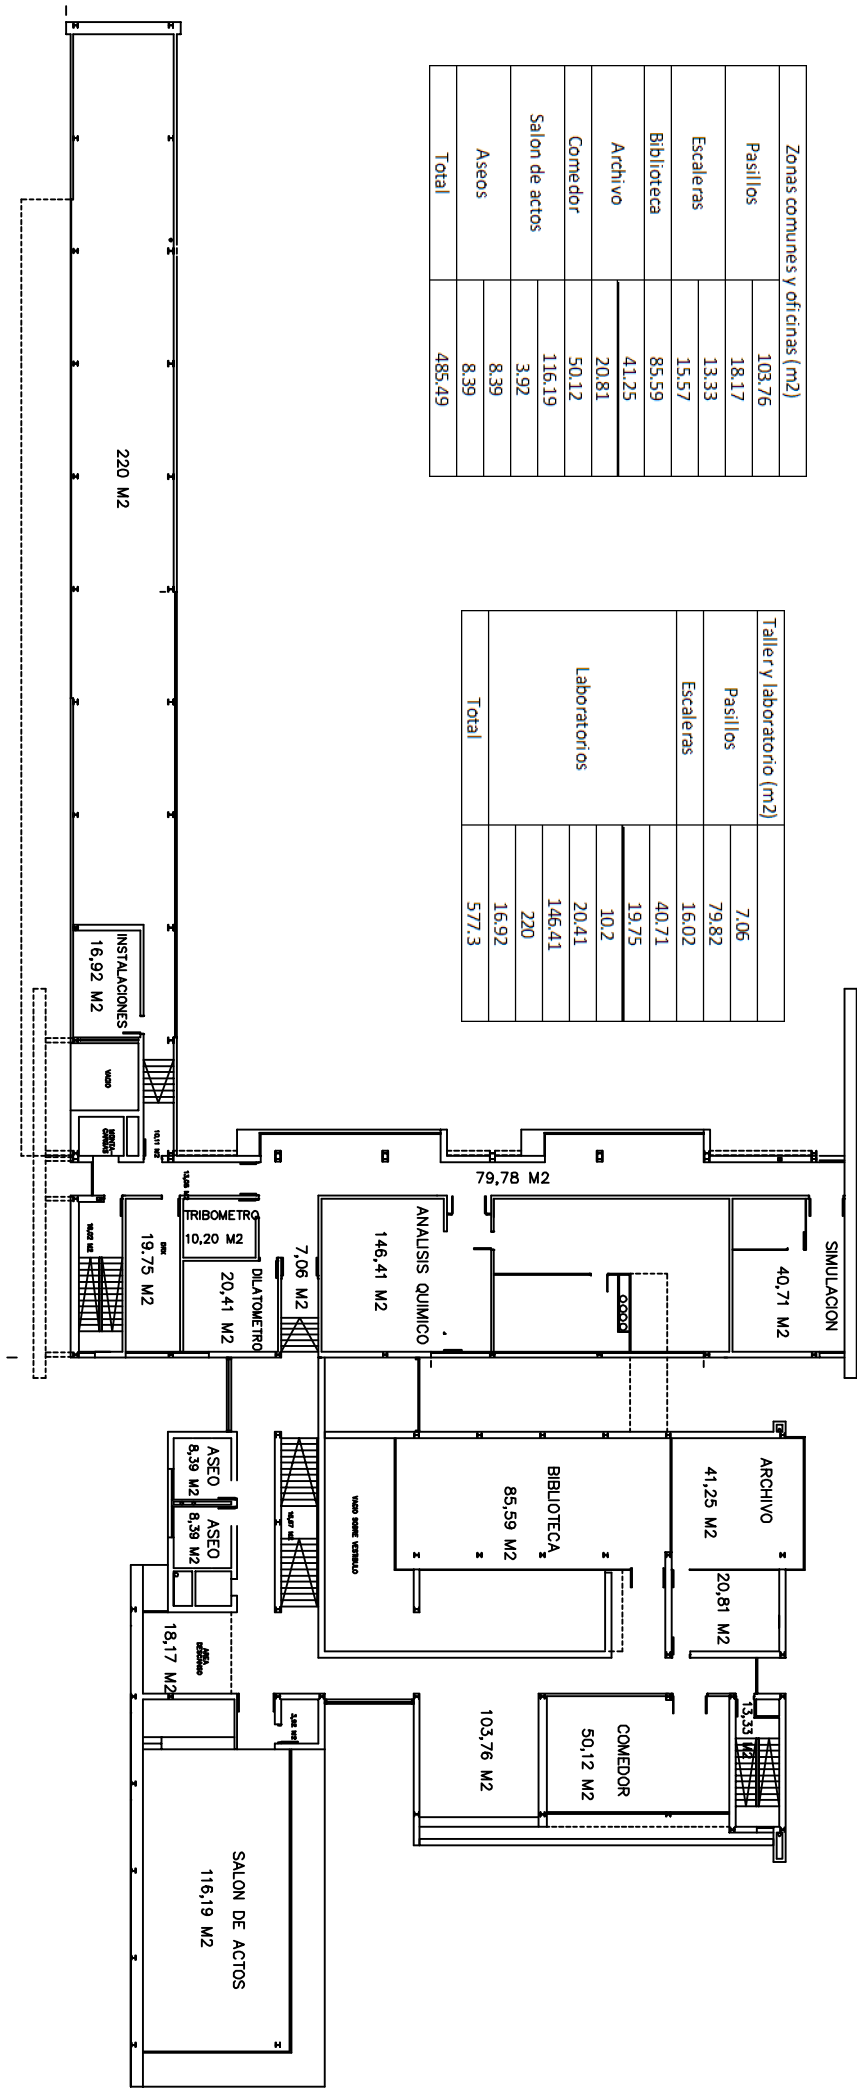

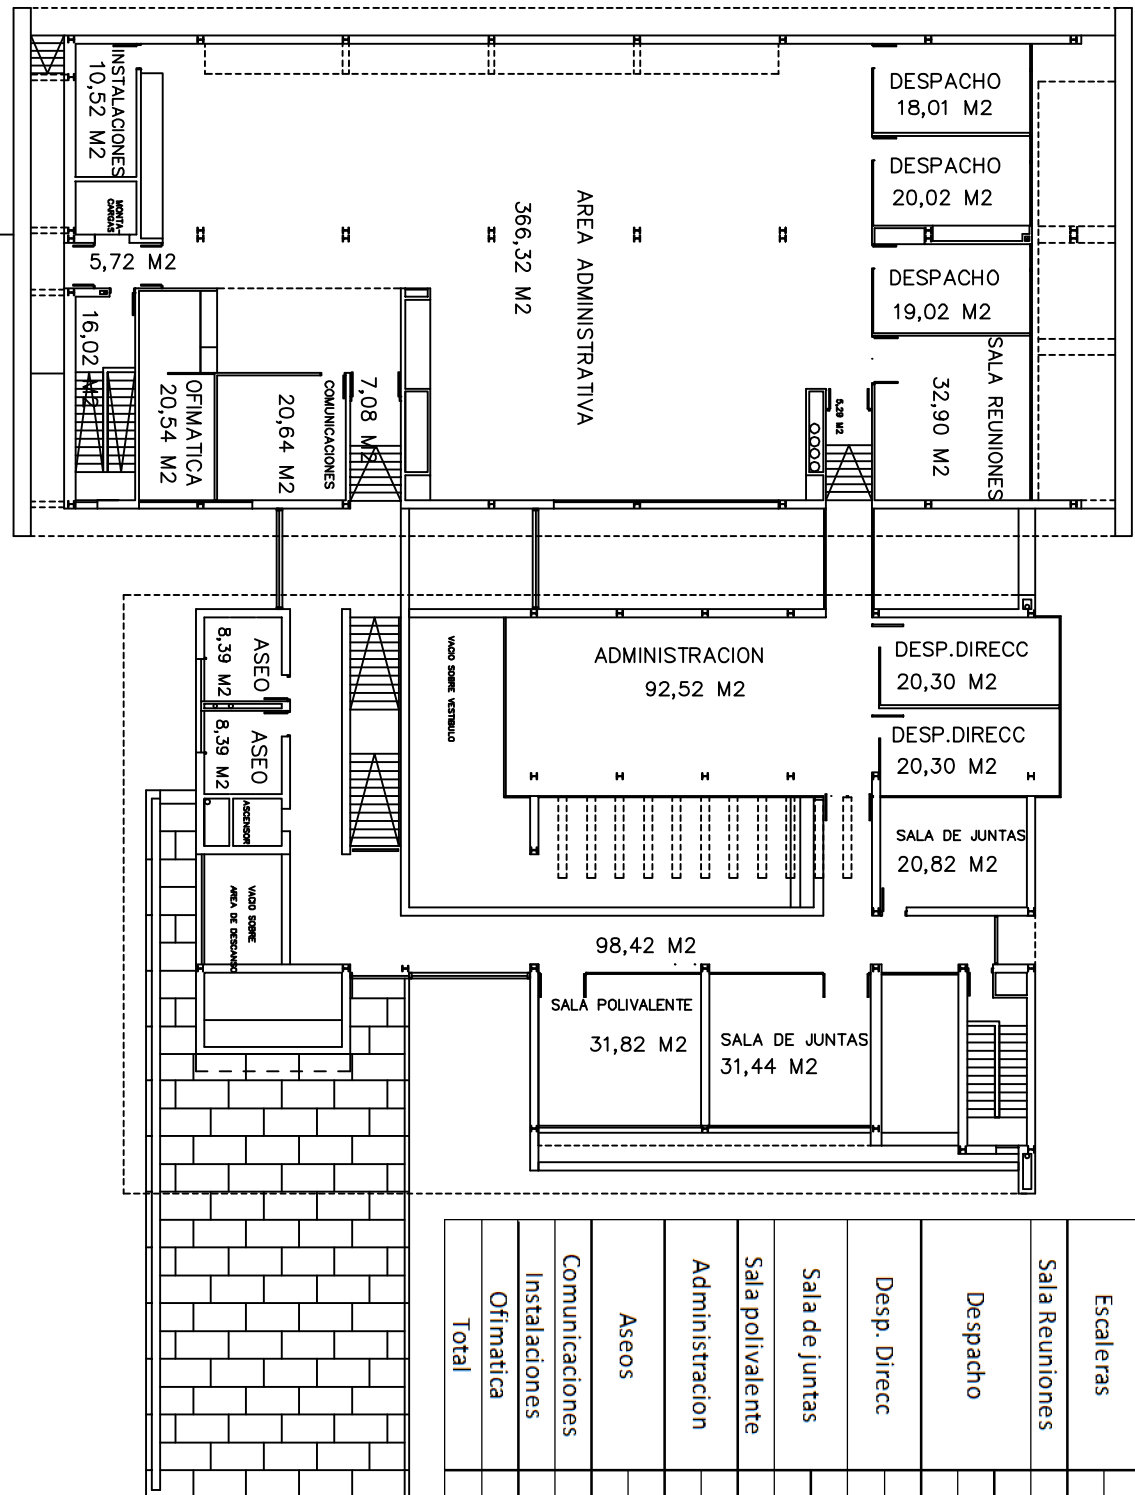

Zonas comunes y oficinas (m2)	
Pasillos	98.42
Escaleras	7.08
Sala Reuniones	5.72
Despacho	13.33
Desp. Direcc	16.02
Sala de juntas	32.9
Sala polivalente	18.01
Administracion	20.02
Aseos	19.02
Comunicaciones	20.3
Instalaciones	20.3
Ofimatica	20.82
Total	31.44
	31.82
	92.52
	366.32
	8.39
	8.39
	20.64
	10.52
	20.54
	882.52